

NOTES:


REV	DATE	AMENDMENT
-----	------	-----------

Strategic Planning, Highways, Traffic & Transport  
 Cynllunio Strategol, Priffyrdd, Traffig a Thrafnidiaeth

Director for Strategic Planning, Highways, Traffic & Transport  
 Cyfarwyddwr Cynllunio Strategol, Priffyrdd, Traffig a Thrafnidiaeth  
 Andrew Gregory


PROJECT TITLE  
 Grand Avenue  
 Junction Improvements  
 Road Safety Improvements

DRAWING TITLE  
 Grand Avenue  
 Improvements

SCALE @ A3 1:1000	DATE 26/02/14
----------------------	------------------



PROJECT No.	DRAWING No. 01
-------------	-------------------

DRAWN BY	S Irish
CHECKED BY	S Irish
APPROVED BY	S Irish



CARDIFF COUNTY COUNCIL  
 CYNGOR SIR CAERDYDD

TRAFFIC MANAGEMENT,  
 County Hall,  
 Atlantic Wharf,  
 Cardiff,  
 CF10 4UW.

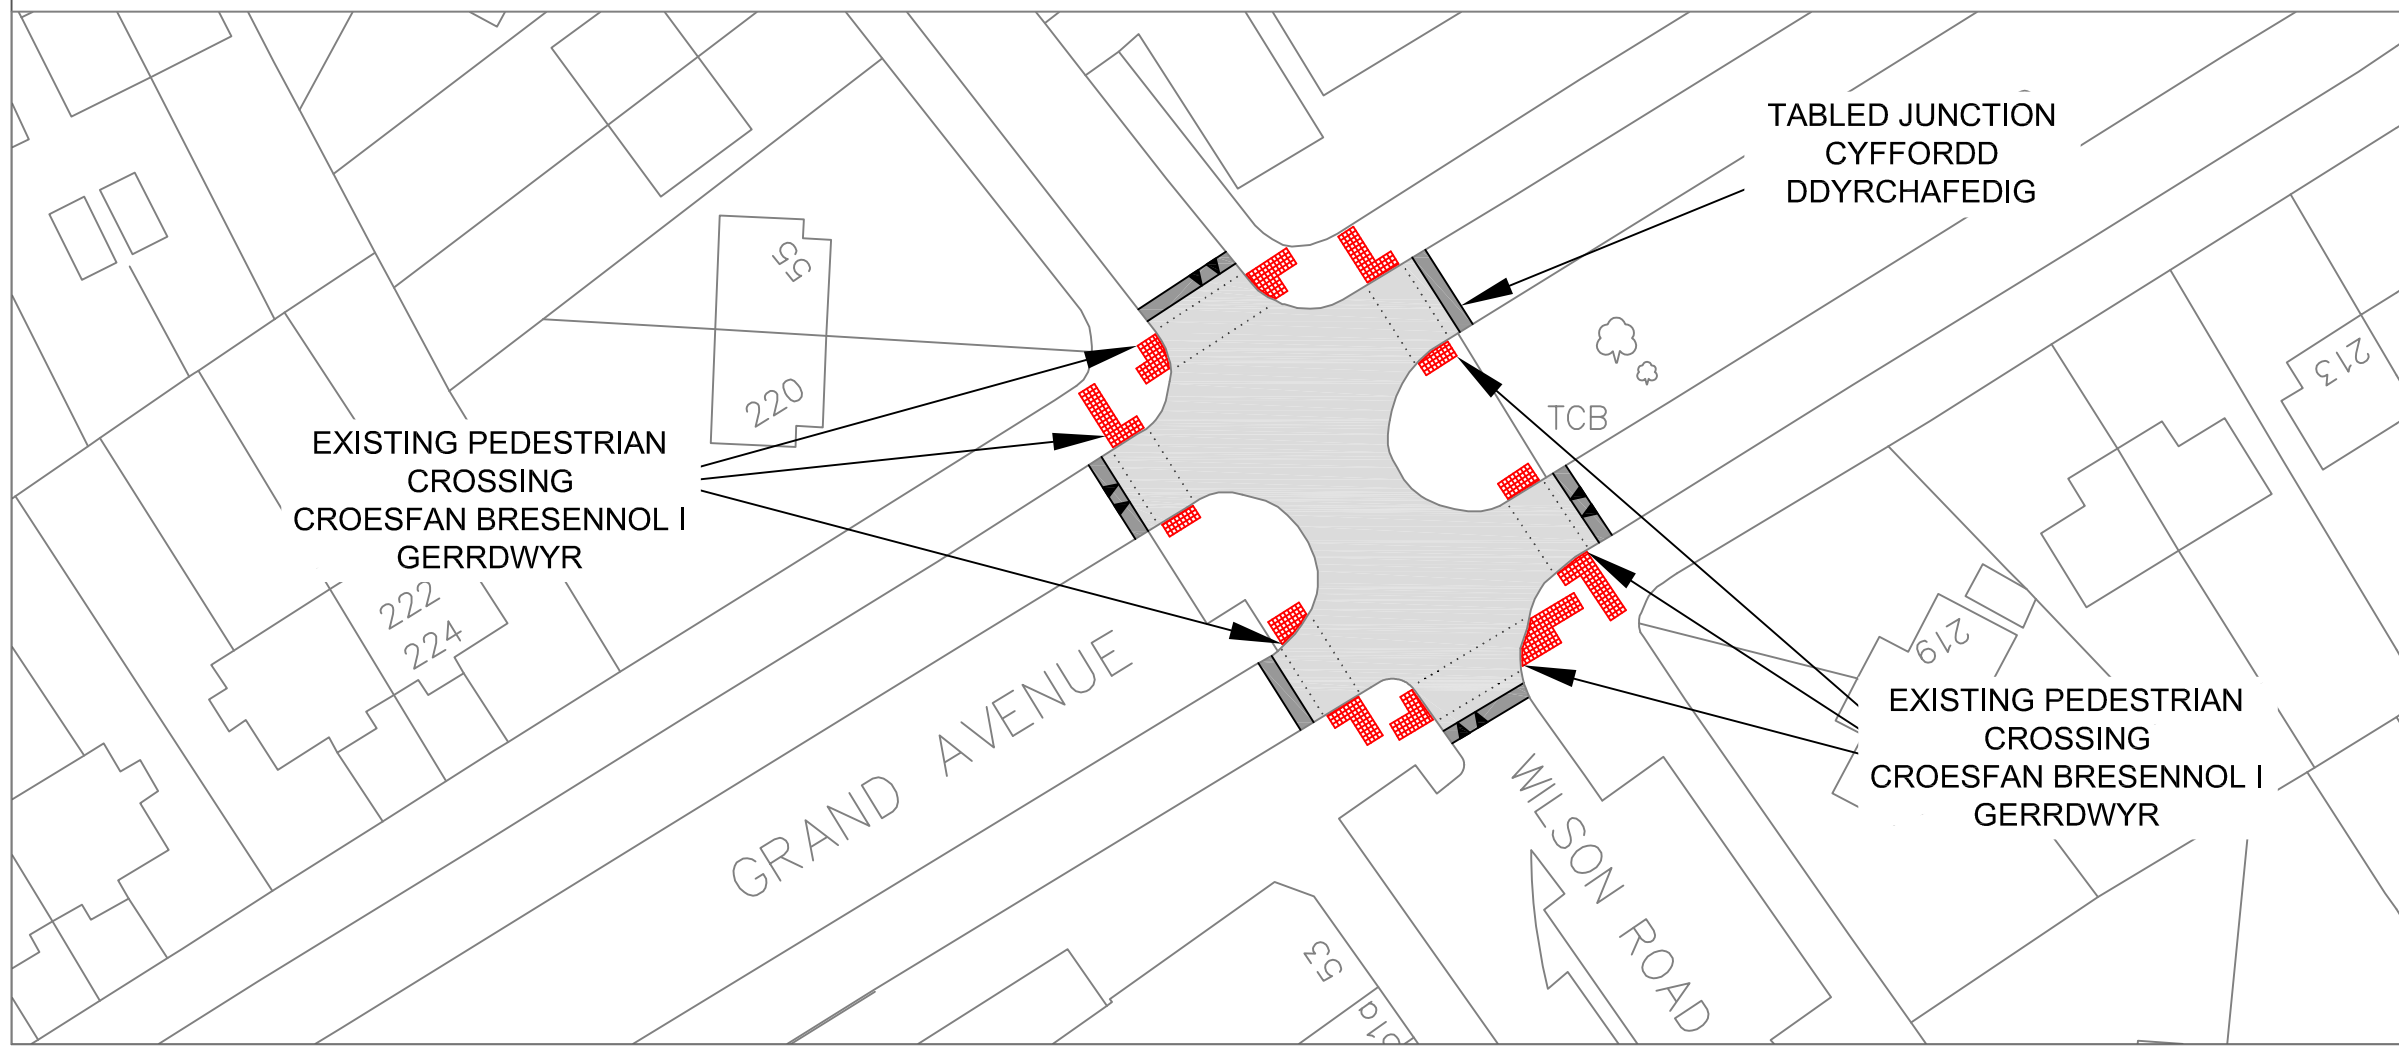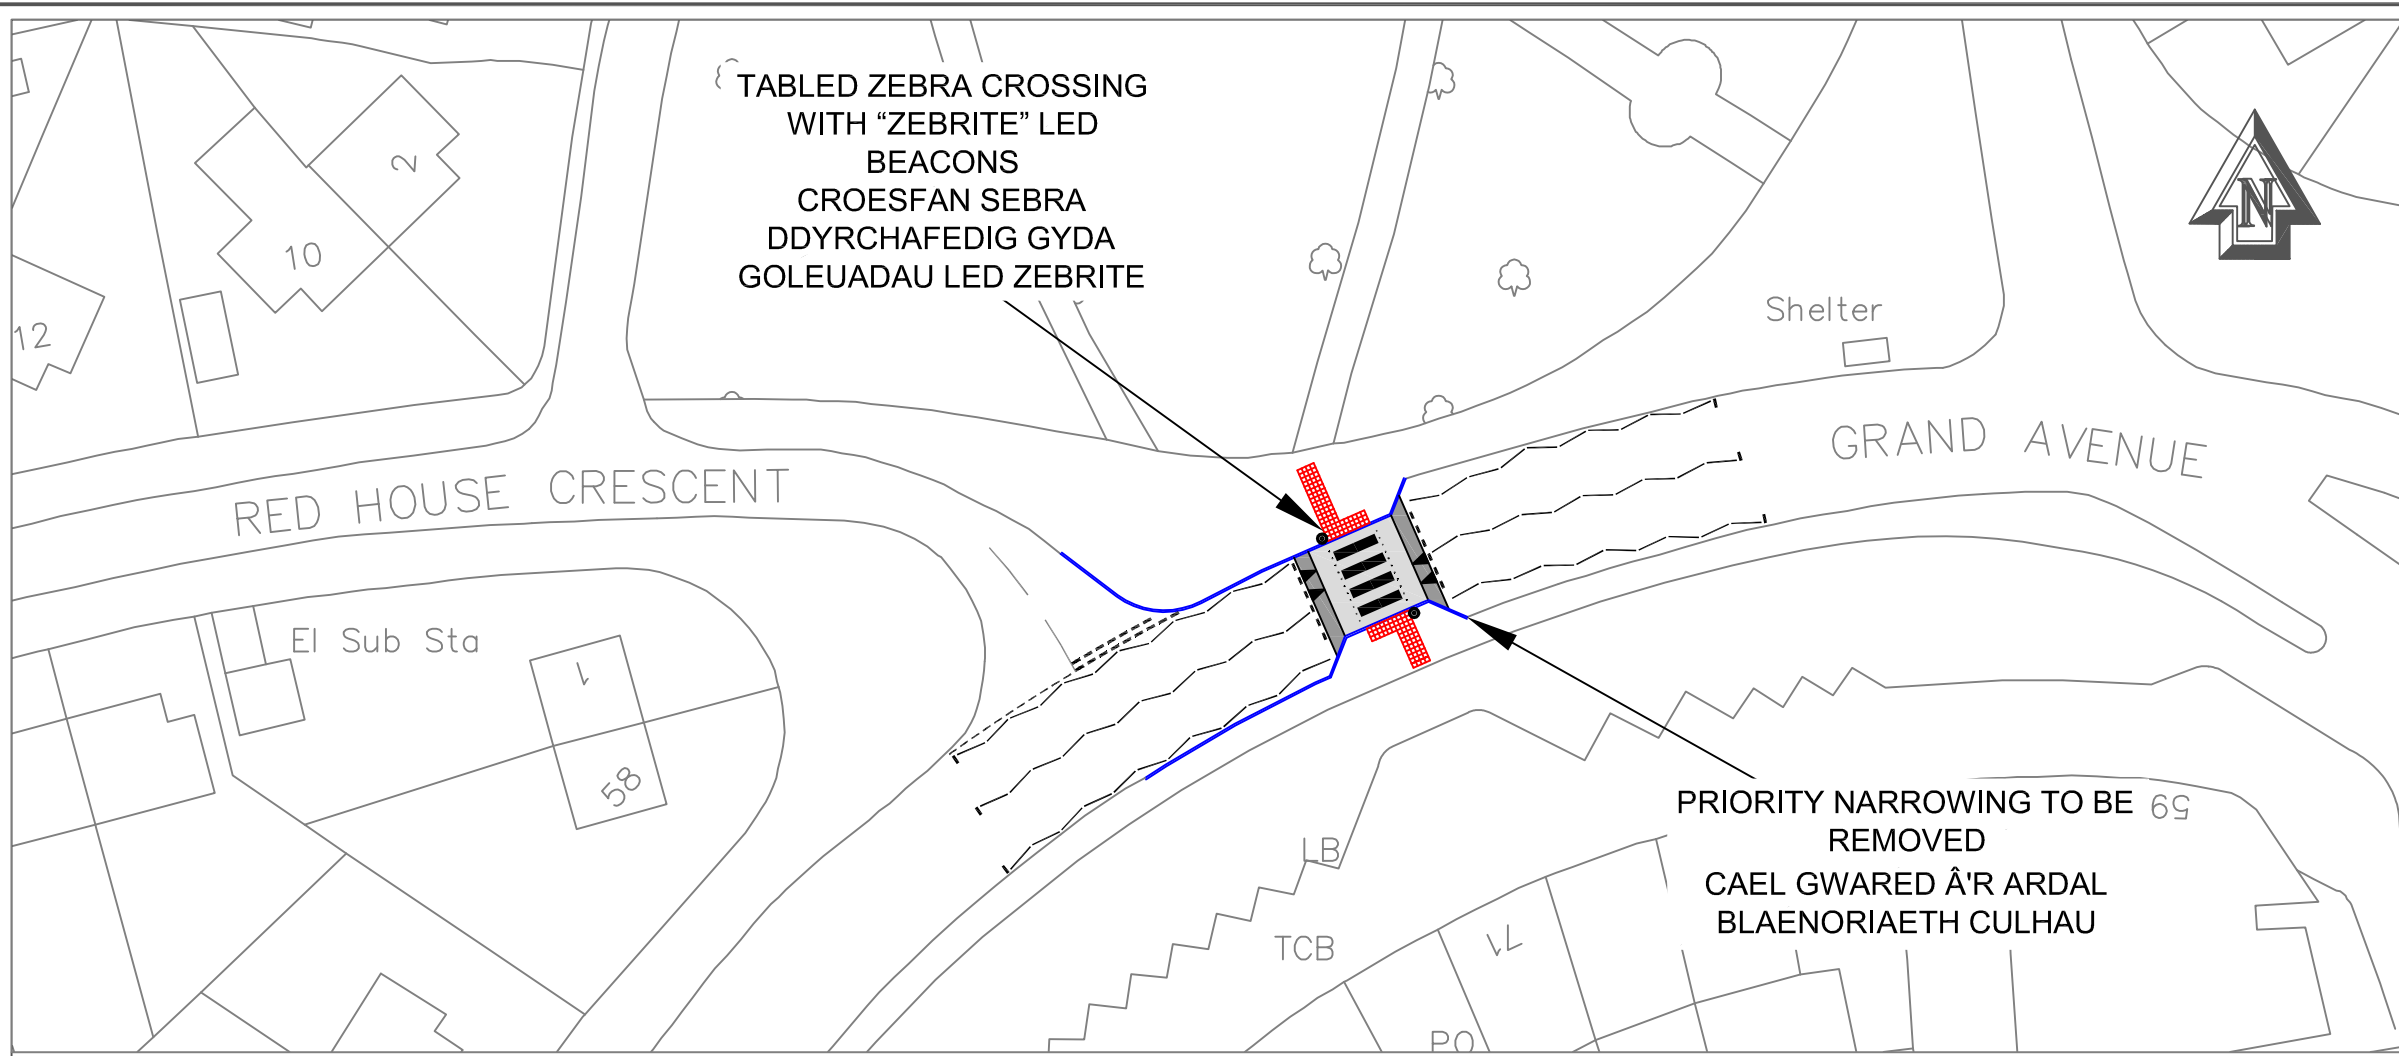

NOTES:

REV	DATE	AMENDMENT

Strategic Planning, Highways, Traffic & Transport

Cynllunio Strategol, Priffyrdd, Traffig a Thrafnidiaeth

Director for Strategic Planning, Highways, Traffic & Transport  
Cyfarwyddwr Cynllunio Strategol, Priffyrdd, Traffig a Thrafnidiaeth  
Andrew Gregory

PROJECT TITLE  
Grand Avenue  
Junction Improvements  
Road Safety Improvements

DRAWING TITLE  
Grand Avenue  
Improvements

SCALE @ A3 1:500	DATE 26/02/14
PROJECT No.	DRAWING No. 02
DRAWN BY CHECKED BY APPROVED BY	S Irish S Irish S Irish

CARDIFF COUNTY COUNCIL  
CYNGOR SIR CAERDYDD

TRAFFIC MANAGEMENT,  
County Hall,  
Atlantic Wharf,  
Cardiff,  
CF10 4UW.

© CROWN COPYRIGHT RESERVED LICENCE No DCAR205 (2005)